


地籍状况图

单位: m . m²

宗地编号:110108007001GB00491
地籍图号:IV-1-3-38(4)

土地权利人:北京海融达投资建设有限公司
宗地面积:17777.88

北

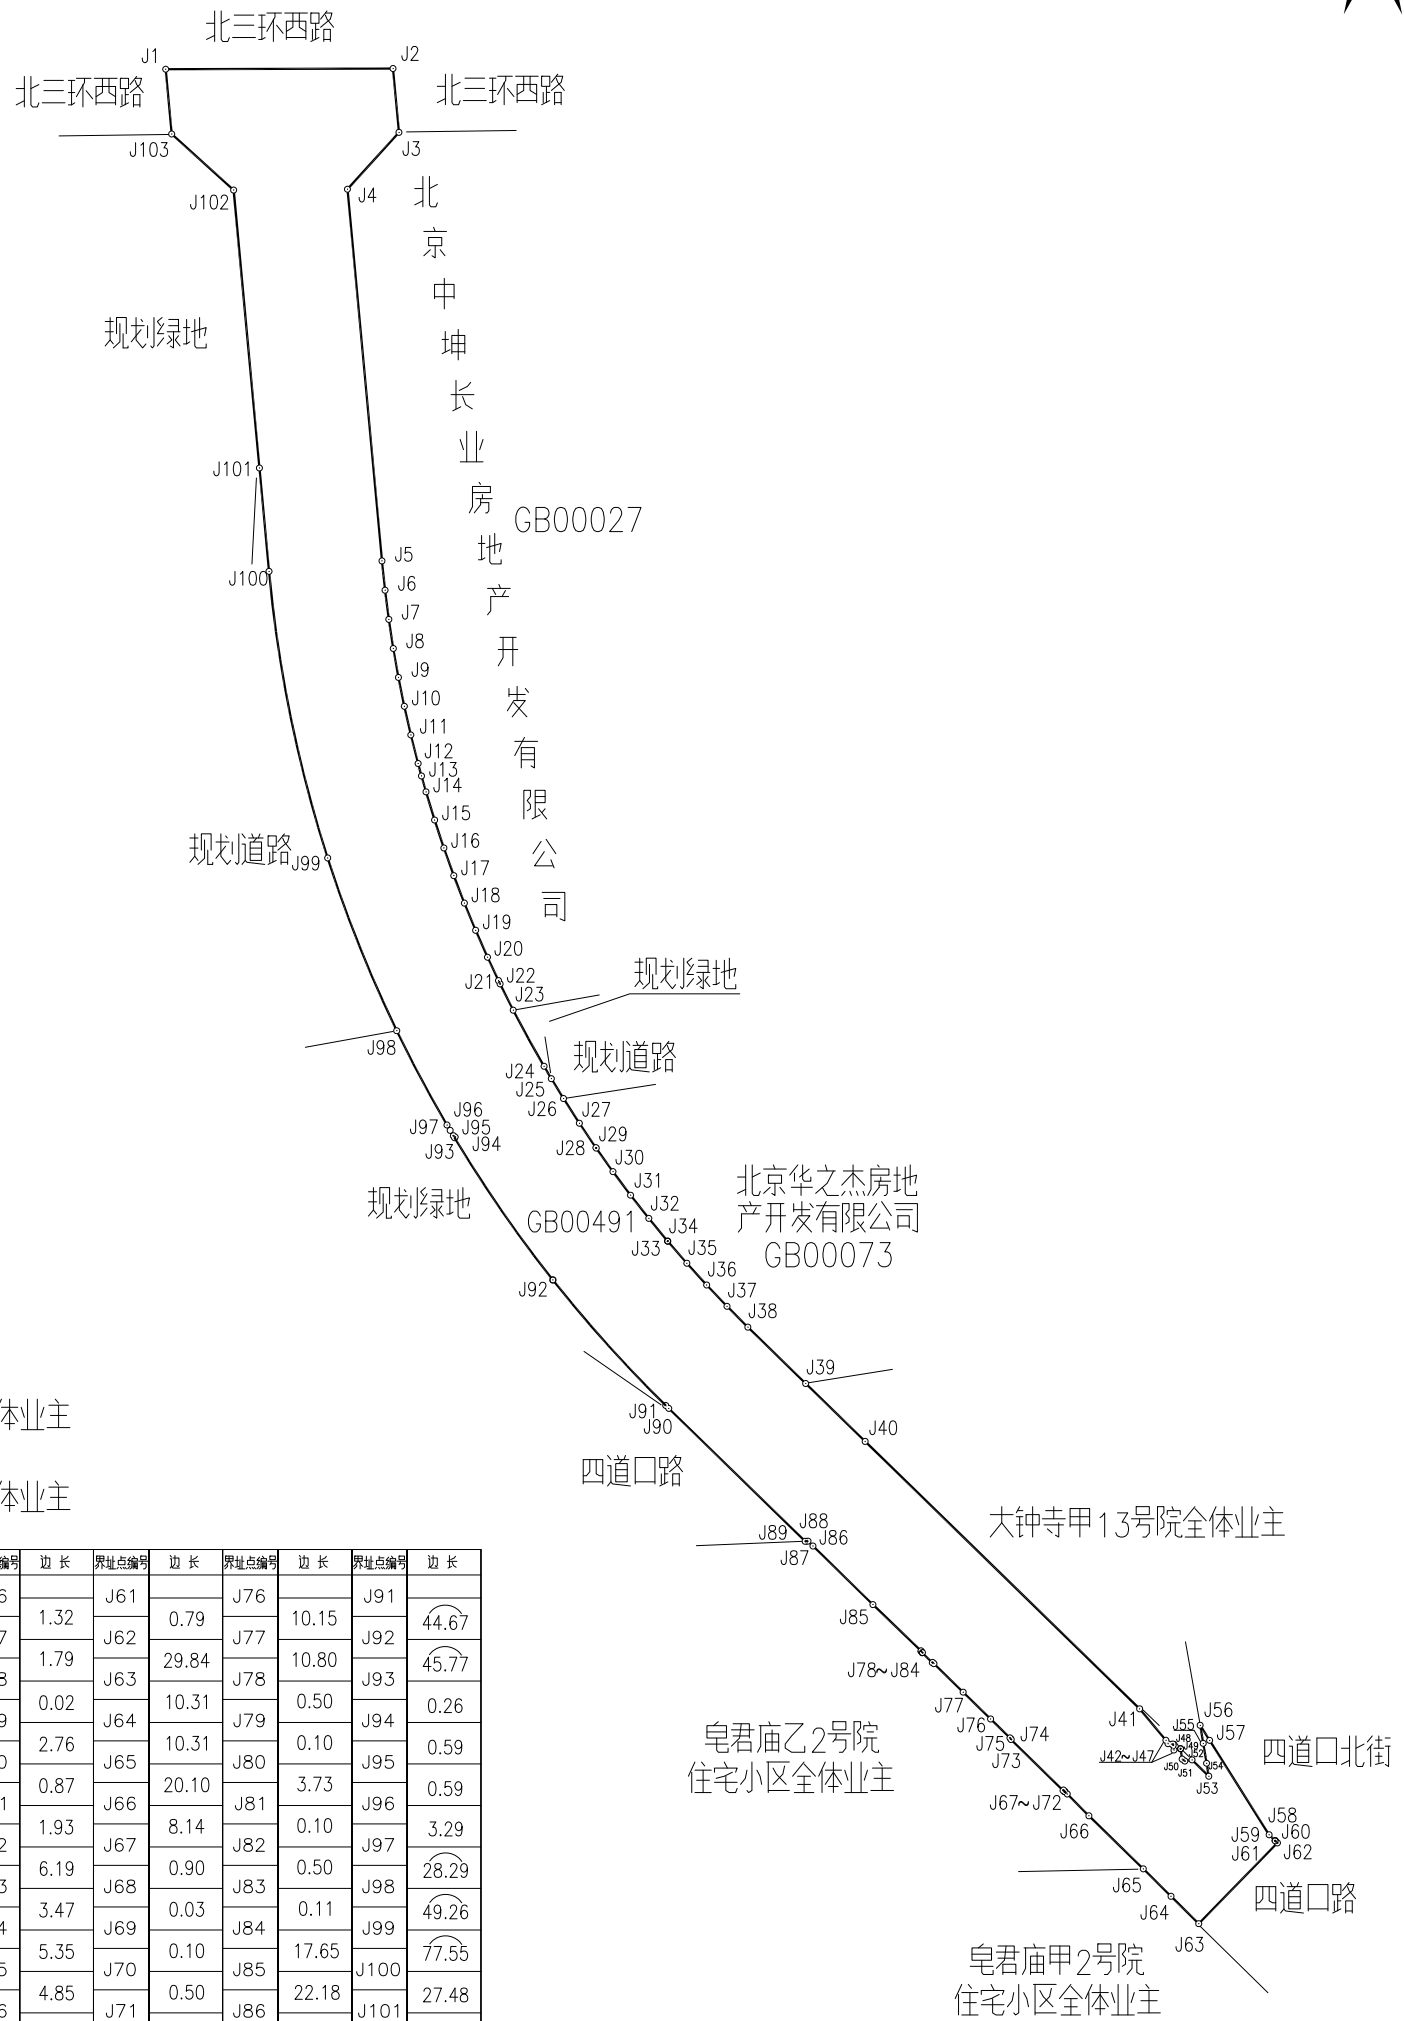

J41~J48:规划道路
J48~J49:大钟寺甲13号院全体业主
J49~J52:规划道路
J52~J56:大钟寺甲13号院全体业主

界址点编号	边长	界址点编号	边长	界址点编号	边长	界址点编号	边长	界址点编号	边长	界址点编号	边长
J1		J16		J31		J46		J61		J76	
J2	60.13	J17	7.79	J32	7.80	J47	1.32	J62	0.79	J77	10.15
J3	16.96	J18	7.79	J33	7.77	J48	1.79	J63	29.84	J78	10.80
J4	20.29	J19	7.78	J34	0.09	J49	0.02	J64	10.31	J79	0.50
J5	98.77	J20	7.79	J35	7.70	J50	2.76	J65	10.31	J80	0.10
J6	7.79	J21	6.82	J36	7.79	J51	0.87	J66	20.10	J81	3.73
J7	7.79	J22	0.97	J37	7.79	J52	1.93	J67	8.14	J82	0.10
J8	7.79	J23	7.79	J38	7.80	J53	6.19	J68	0.90	J83	0.50
J9	7.79	J24	16.94	J39	21.36	J54	3.47	J69	0.03	J84	0.11
J10	7.78	J25	3.80	J40	21.96	J55	5.35	J70	0.10	J85	17.65
J11	7.79	J26	6.16	J41	101.38	J56	4.85	J71	0.50	J86	22.18
J12	7.79	J27	7.78	J42	10.84	J57	4.72	J72	0.18	J87	1.83
J13	3.41	J28	7.79	J43	1.06	J58	29.52	J73	19.29	J88	0.37
J14	4.38	J29	0.17	J44	1.06	J59	2.21	J74	0.11	J89	0.40
J15	7.79	J30	7.62	J45	0.28	J60	0.06	J75	0.50	J90	50.40
J16	7.79	J31	7.79	J46	0.27	J61	0.05	J76	7.15	J91	1.10