


宗 地 图

单位: m . m²

宗地代码: 110108001001GB00357
所在图幅号: C-3-1-29(2)

土地权利人: 太平路
宗地面积: 21854.76

北

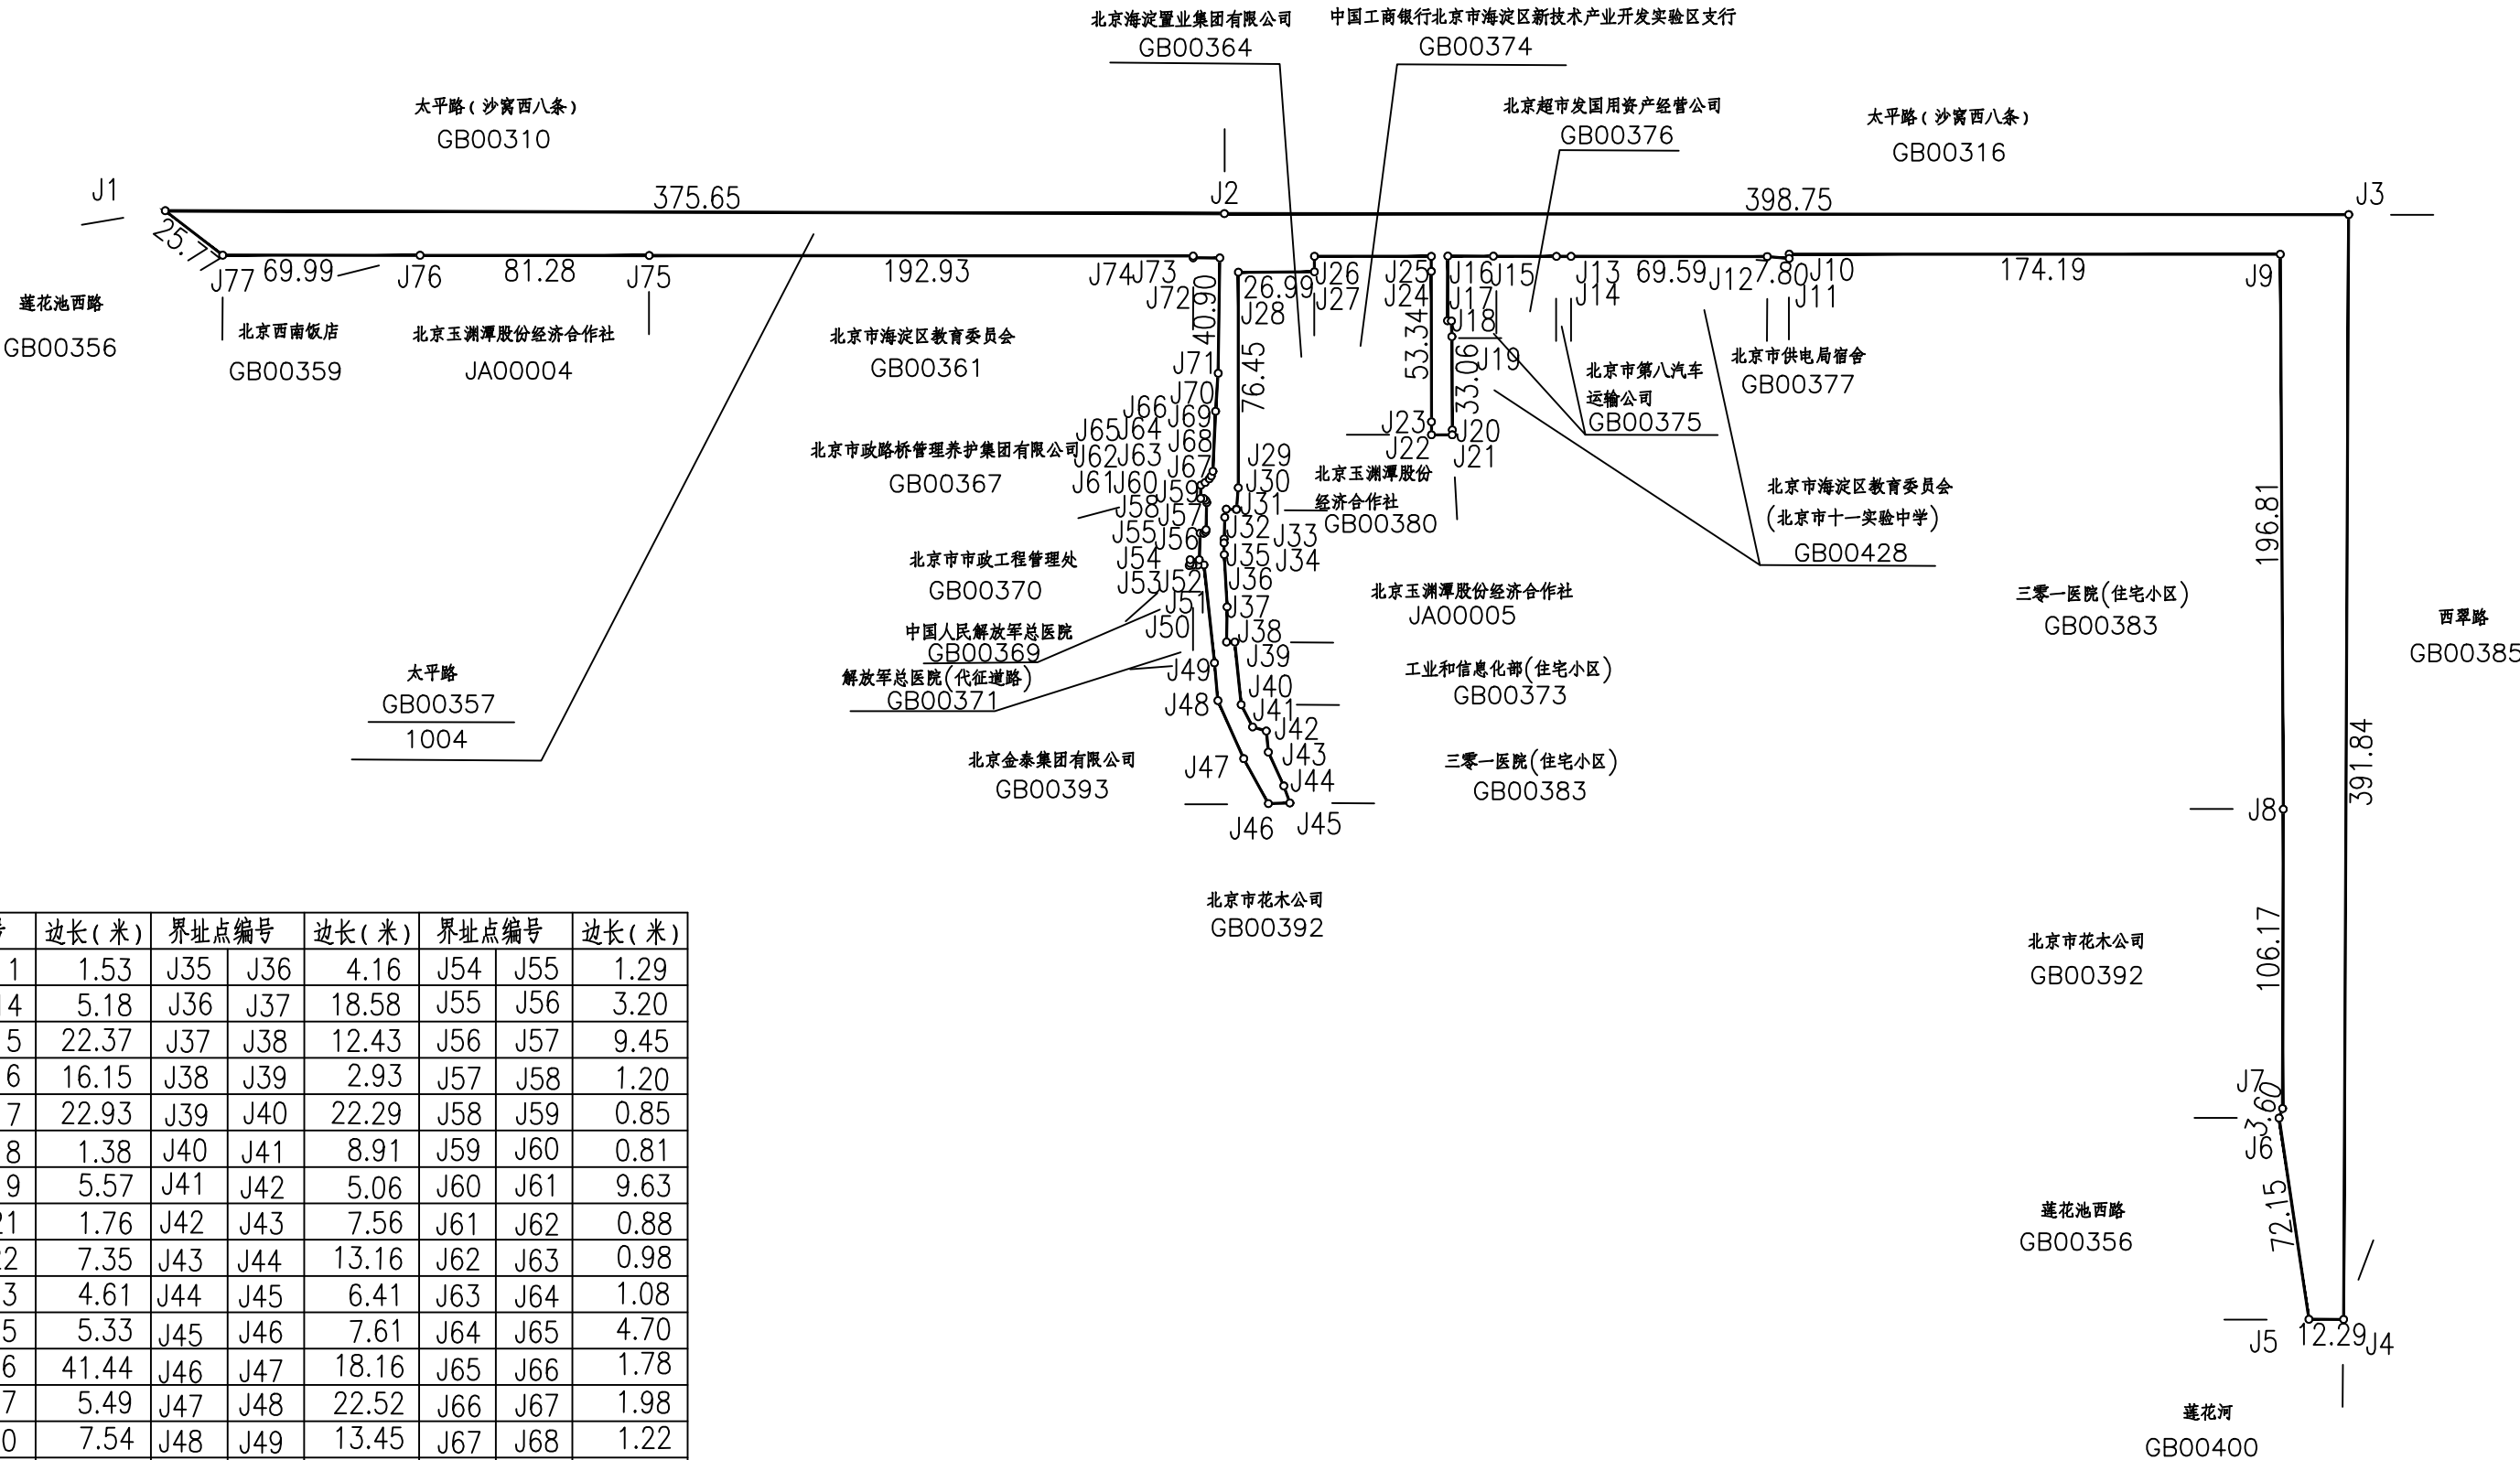

界址点编号			边长(米)		界址点编号			边长(米)		界址点编号			边长(米)	
J10	J11	1.53	J35	J36	4.16	J54	J55	1.29						
J13	J14	5.18	J36	J37	18.58	J55	J56	3.20						
J14	J15	22.37	J37	J38	12.43	J56	J57	9.45						
J15	J16	16.15	J38	J39	2.93	J57	J58	1.20						
J16	J17	22.93	J39	J40	22.29	J58	J59	0.85						
J17	J18	1.38	J40	J41	8.91	J59	J60	0.81						
J18	J19	5.57	J41	J42	5.06	J60	J61	9.63						
J20	J21	1.76	J42	J43	7.56	J61	J62	0.88						
J21	J22	7.35	J43	J44	13.16	J62	J63	0.98						
J22	J23	4.61	J44	J45	6.41	J63	J64	1.08						
J24	J25	5.33	J45	J46	7.61	J64	J65	4.70						
J25	J26	41.44	J46	J47	18.16	J65	J66	1.78						
J26	J27	5.49	J47	J48	22.52	J66	J67	1.98						
J29	J30	7.54	J48	J49	13.45	J67	J68	1.22						
J30	J31	0.19	J49	J50	34.95	J68	J69	1.73						
J31	J32	3.61	J50	J51	2.12	J69	J70	21.34						
J32	J33	2.92	J51	J52	1.83	J70	J71	13.50						
J33	J34	7.69	J52	J53	1.28	J72	J73	9.44						
J34	J35	1.39	J53	J54	0.86	J73	J74	0.62						

北京市规划和自然资源委员会(海淀)

绘图日期: 2024年05月14日
审核日期: 2024年05月14日

比例尺 1: 2500

绘图员: 崔畅
审核员: 班林河